




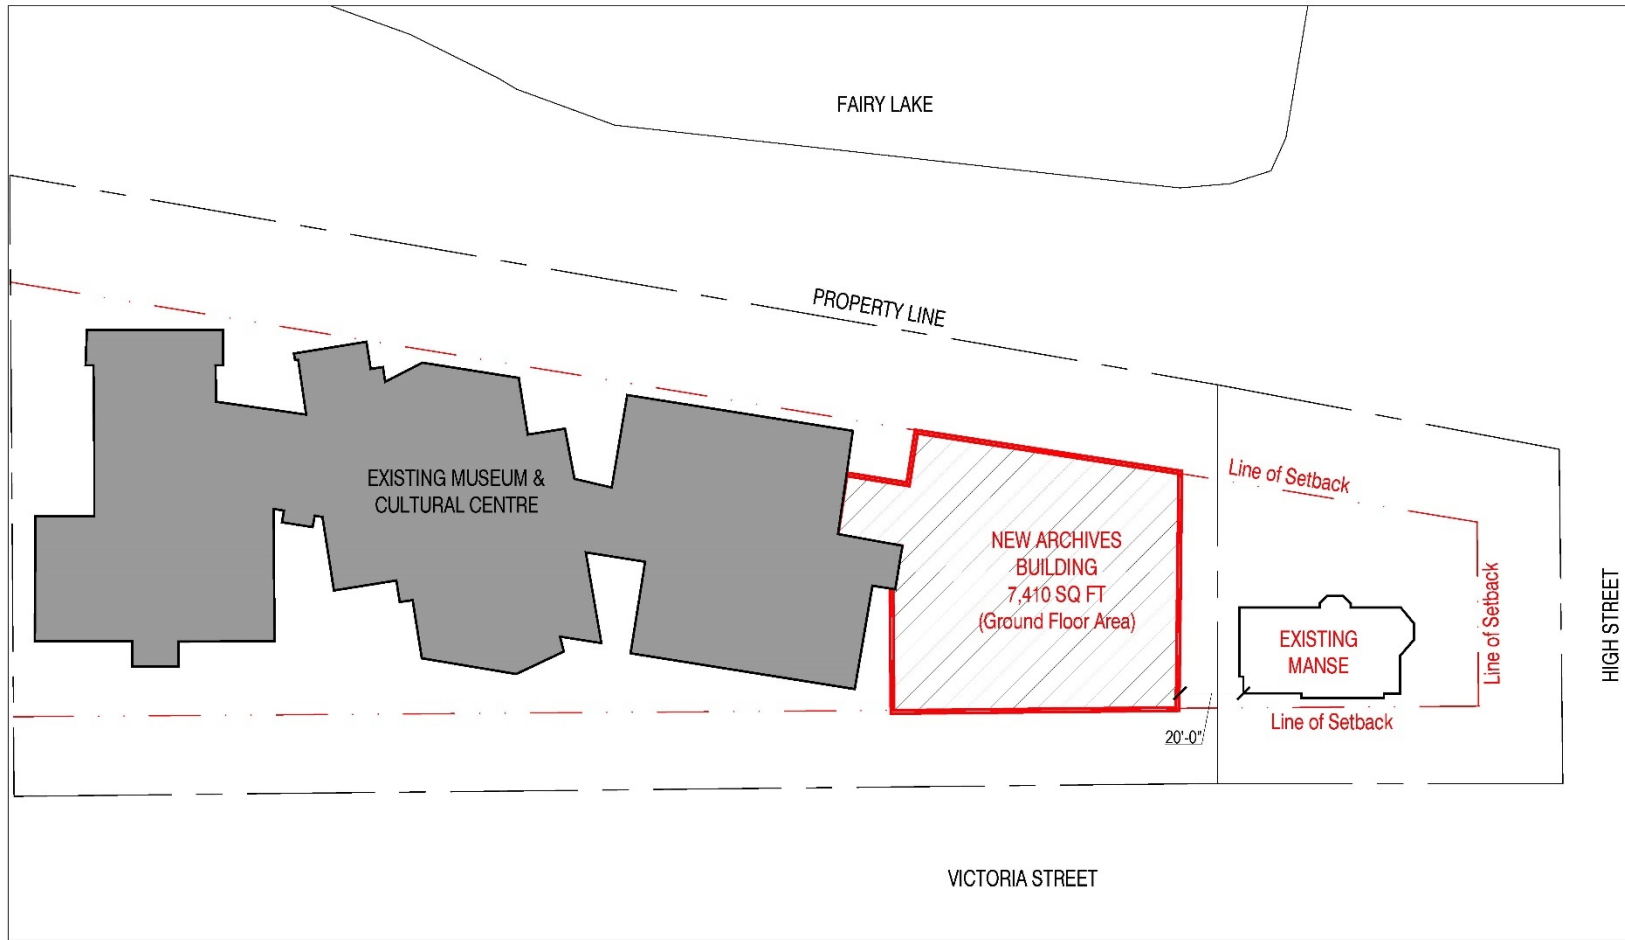

Blocking and Stacking Drawings_20180508

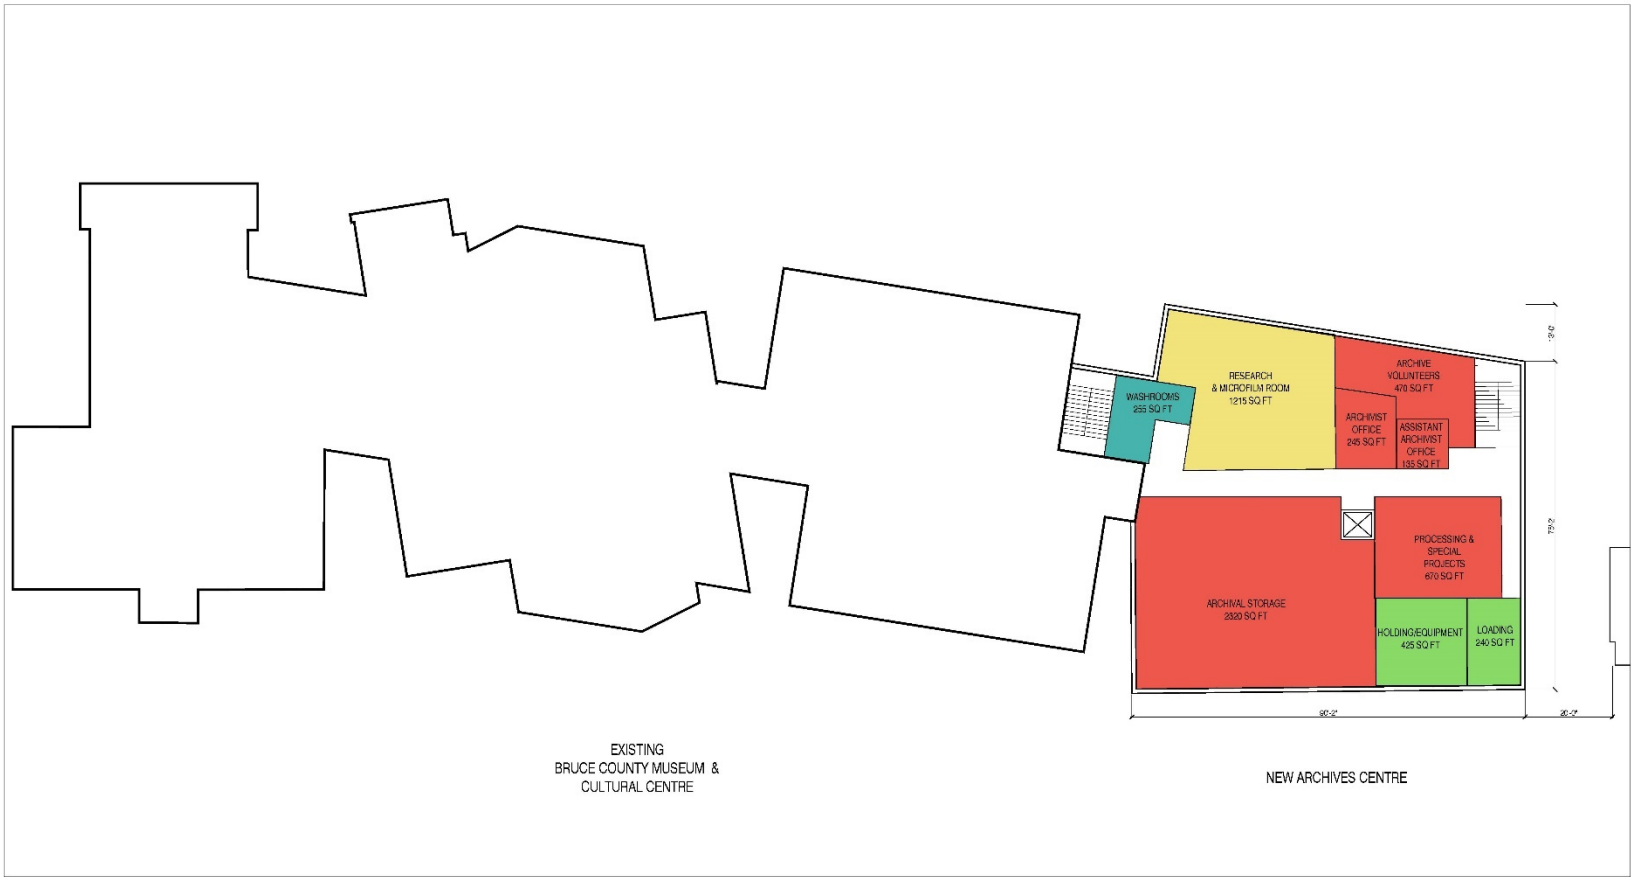



		<p>PROJECT NAME: 1804 PROJECT NAME: Bruce County Archives Centre Southampton, Ontario</p>	<p>PROJECT TITLE: SITE PLAN Option 1 - Archives Reduced Program</p>	<p>DATE: 08 MAY 2018 SCALE: AS SHOWN 1/32" = 1'-0"</p>	<p>PROJECT NUMBER: CD-5.0</p>
--	--	--	--	--	--

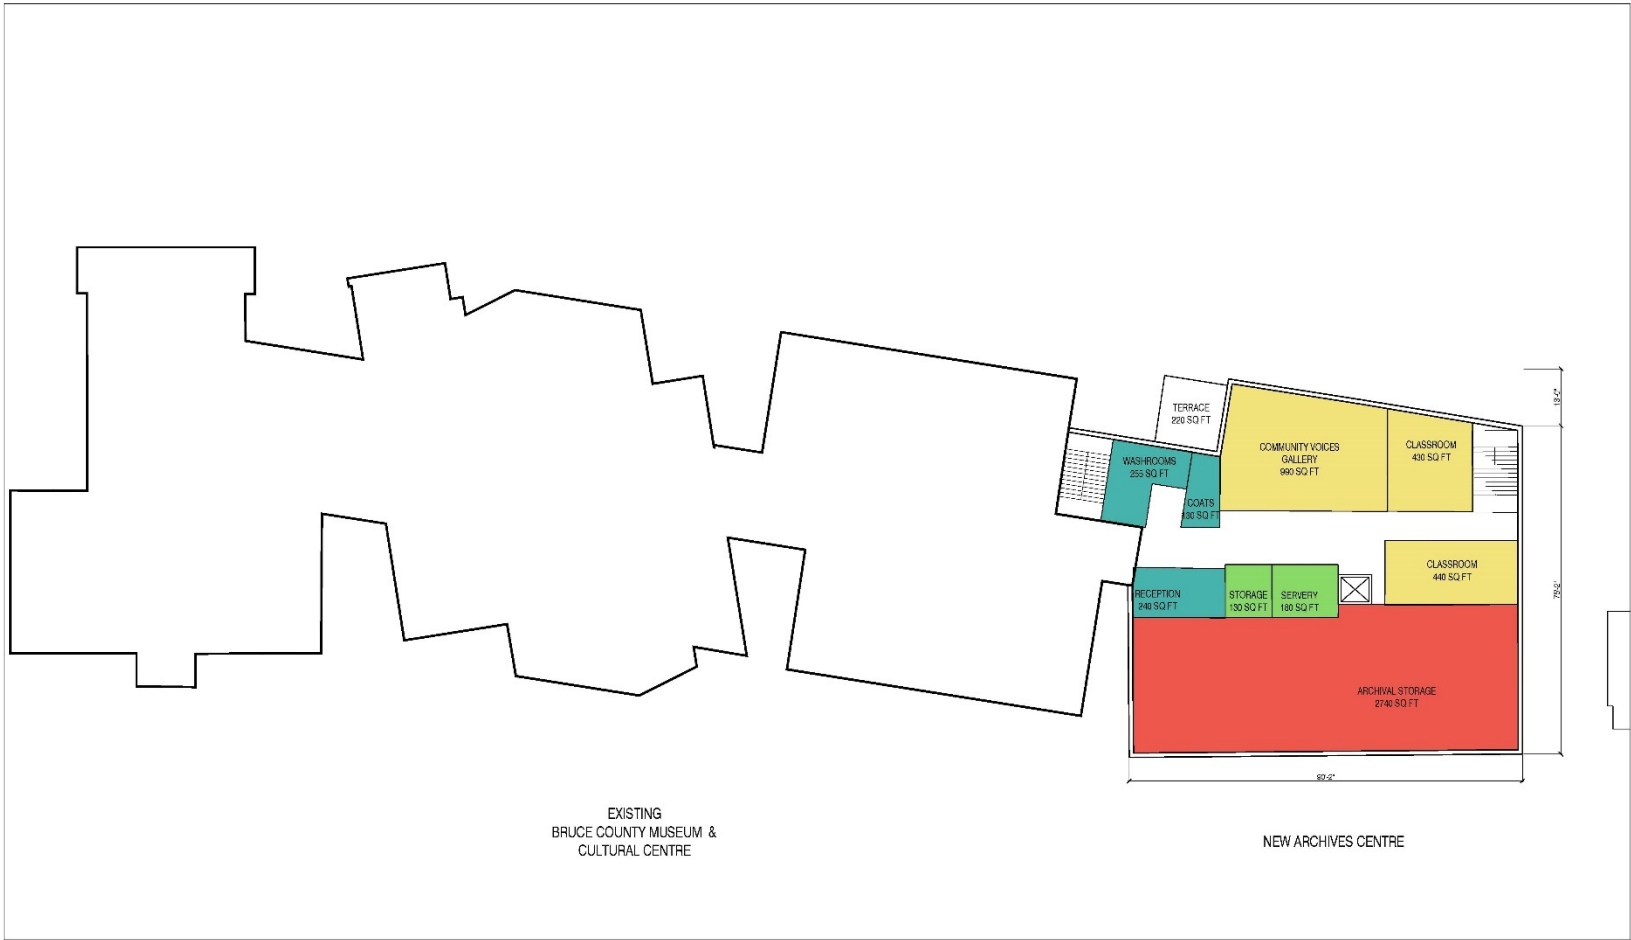




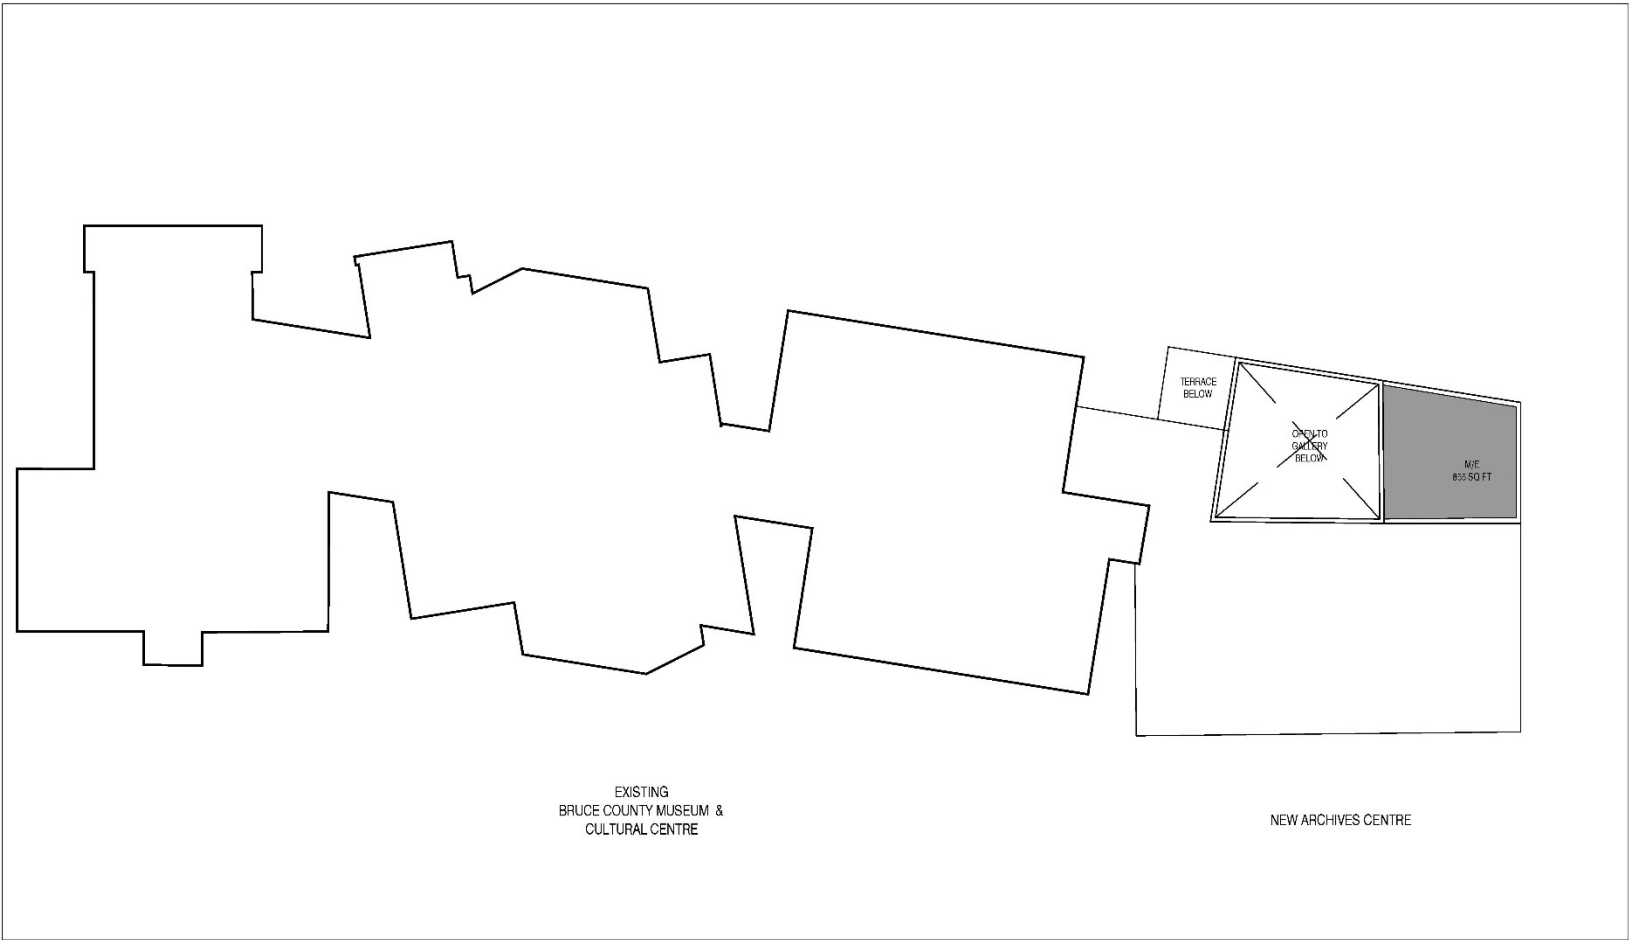

 	<p>PROJECT NUMBER: 1504 PROJECT NAME: Bruce County Archives Centre Southampton, Ontario</p>	<p>NUMBER: SECOND FLOOR Option 1 - Archives Reduced Program</p>	<p>DATE: 08 MAY 2018 SCALE: 1/4" = 1'-0" NTS</p>	<p>REVISION: CD-5.2</p>
---	---	--	---	-------------------------------------

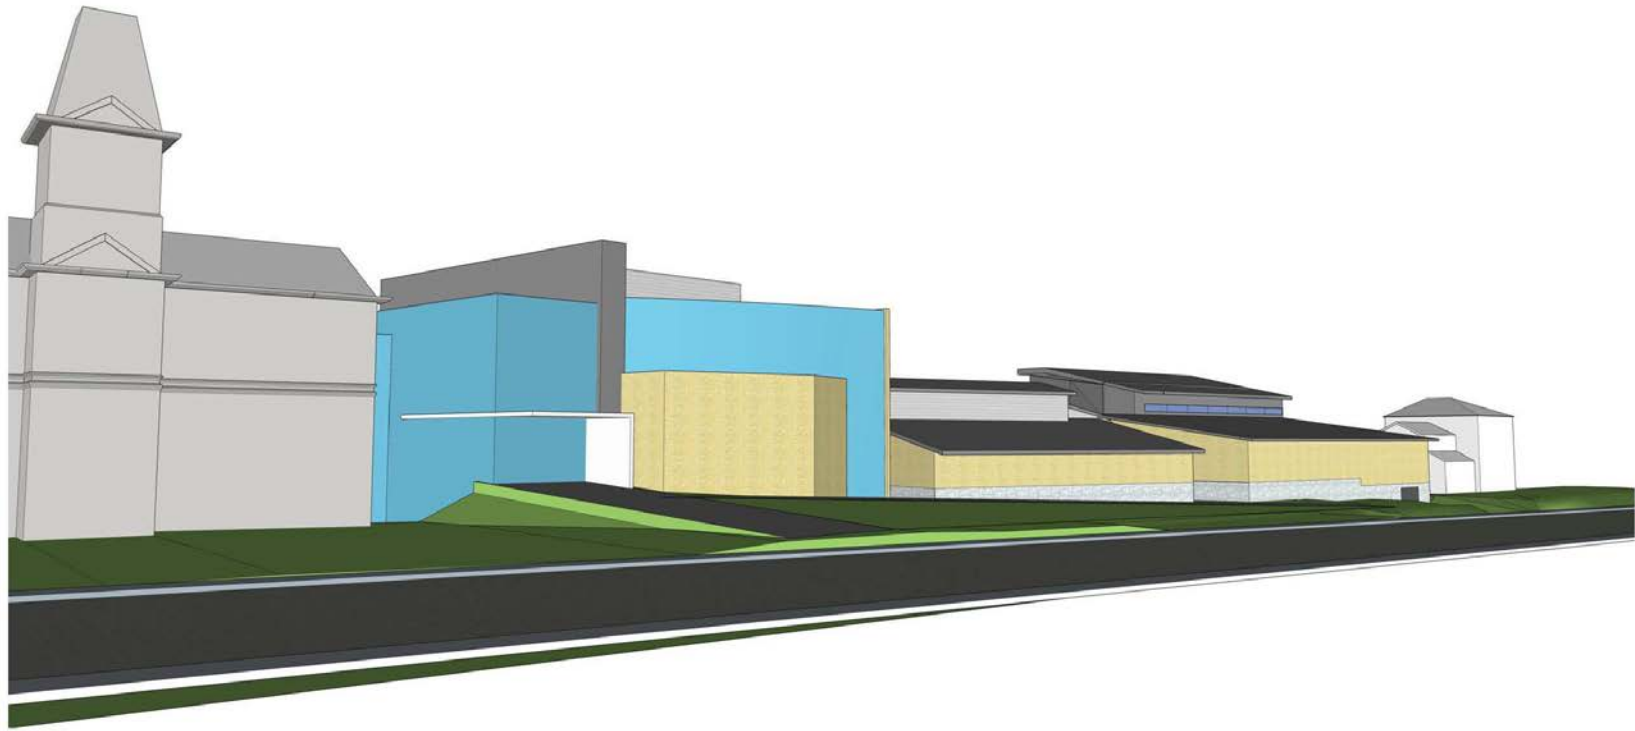




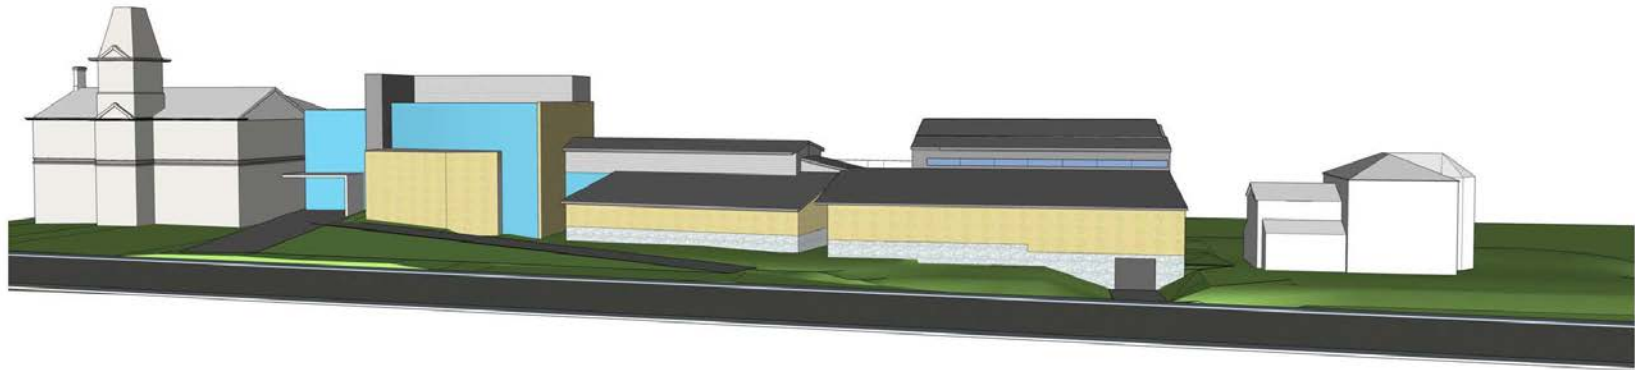

	ARCHITECTS	 ARCHIVES • HISTORY • EVENTS	PROJECT NUMBER: 1804 PROJECT NAME: Bruce County Archives Centre Southampton, Ontario	DRAWING TITLE: Massing Model Option 1 - Archives Reduced Program	DATE: 04/09/2018 SCALE OF VIEW: NTS	SHEET: CD - 5.4
--	------------	---------------------------------	--	--	--	--------------------



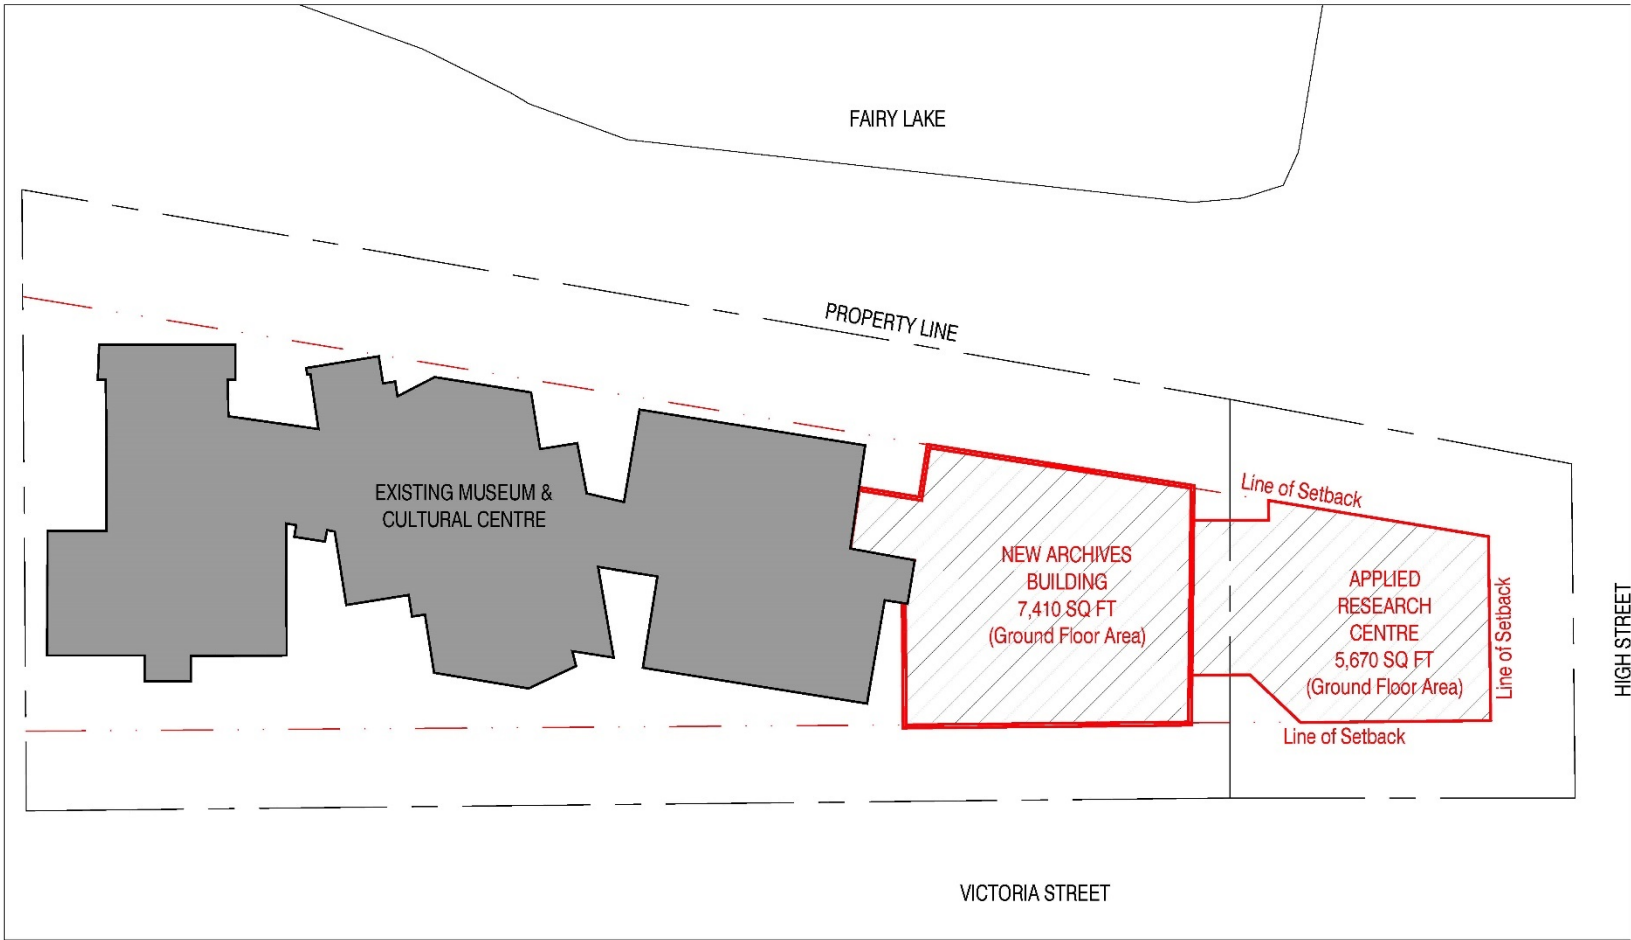

	ARCHITECTS	 BRUCE COUNTY MUSEUM & CULTURAL CENTRE ARCHIVES • HISTORY • EVENTS	PROJECT NUMBER: 1804 PROJECT NAME: Bruce County Archives Centre Southampton, Ontario	DRAWING TITLE: Massing Model Option 1 - Archives Reduced Program	DATE: 04 MAY 2018 SCALE OF VIEW: NTS	SHEET: CD - 5.5
---	------------	---	--	--	---	--------------------






 	<p>PROJECT NAME: Bruce County Archives Centre Southampton, Ontario</p>	<p>PROJECT TITLE: SITE PLAN Option 2 - Reduced Archives & Applied Research Centre</p>	<p>DATE: 08 MAY 2018</p> <p>SCALE: 1/32" = 1'-0"</p>	<p>PROJECT NUMBER: CD-6.0</p>
---	--	---	--	-----------------------------------




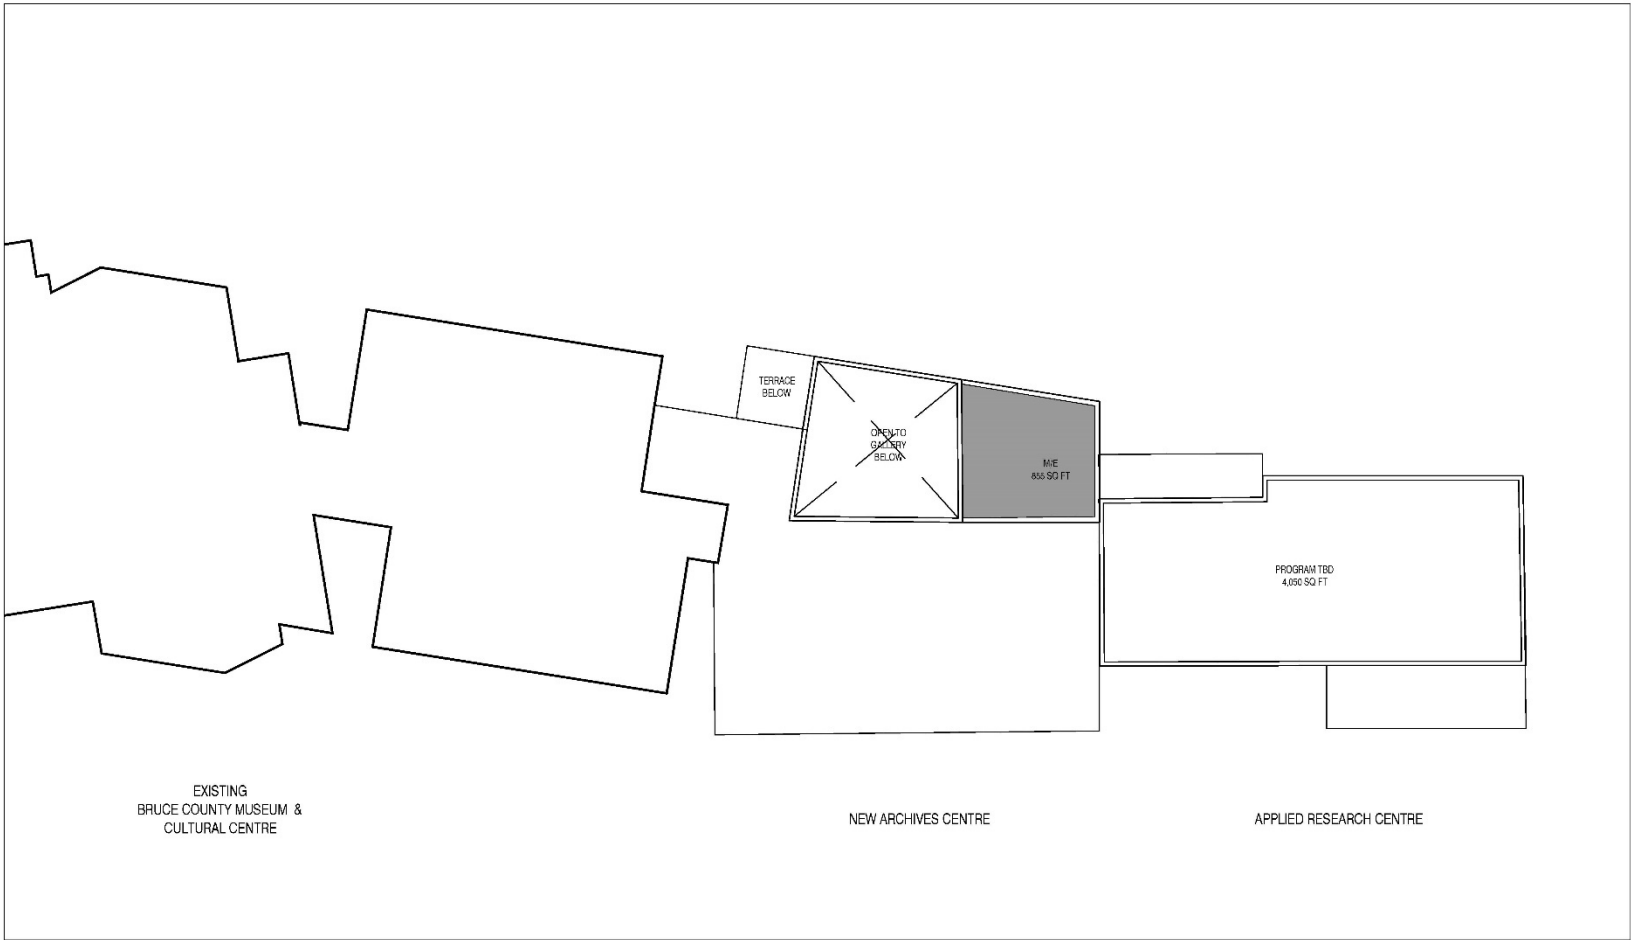


 	PROJECT NUMBER: 1904 PROJECT NAME: Bruce County Archives Centre Southampton, Ontario	DRAWING: SECOND FLOOR Option 2 - Reduced Archives & Applied Research Centre	DATE: 08 MAY 2018 SCALE: 3/8" = 1'-0" NTS	SHEET NO.: CD-6.2
---	--	--	---	-----------------------------



 	<p>PROJECT NUMBER: 1804 PROJECT NAME: Bruce County Archives Centre Southampton, Ontario</p>	<p>NUMBER: 1-11 ROOF - MECHANICAL PENTHOUSE Option 2 - Reduced Archives & Applied Research Centre</p>	<p>DATE: 08 MAY 2018 SCALE: AS SHOWN NTS</p>	<p>NUMBER: CD-6.3</p>
---	---	--	---	-----------------------------------

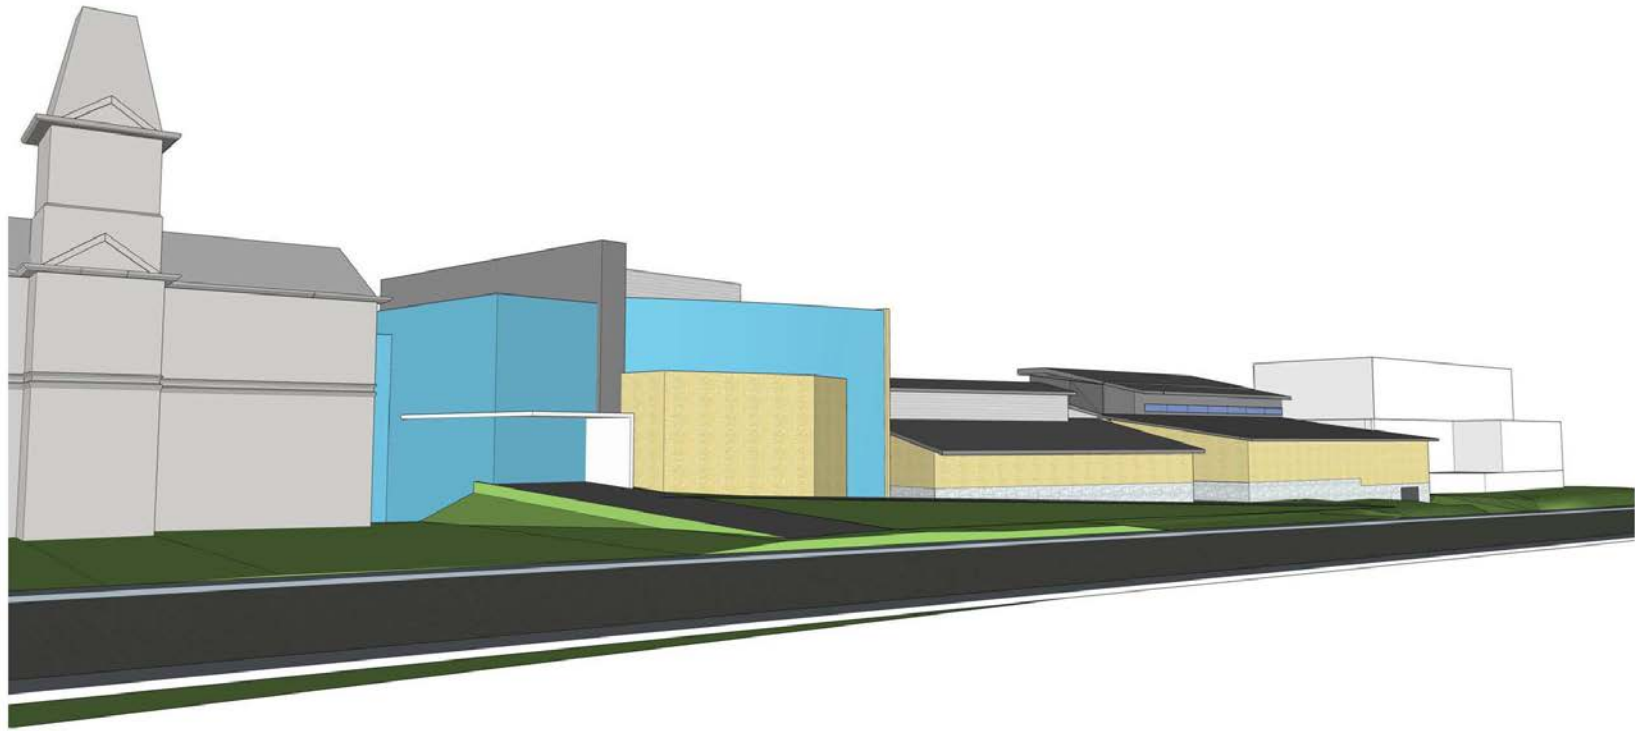

	ARCHITECTS	 BRUCE COUNTY MUSEUM & GALLERY CENTRE ARCHIVES • HISTORY • EVENTS	PROJECT NUMBER: 1804 PROJECT NAME: Bruce County Archives Centre Southampton, Ontario	ISSUED TITLE: Massing Model Option 2 - Reduced Archives & Applied Research Centre	DATE: 04 NOV 2018 SCALE OF VIEW: NTS	SHEET: CD - 6.4
--	------------	---	--	---	---	--------------------

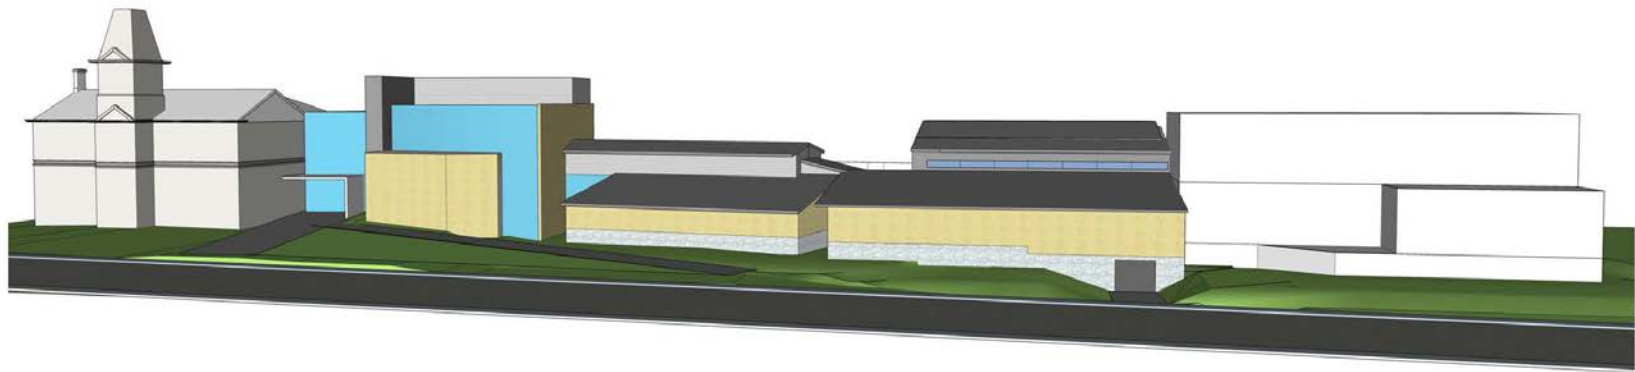

	ARCHITECTS	 BRUCE COUNTY MUSEUM & CULTURAL CENTRE ARCHIVES • HISTORY • EVENTS	PROJECT NUMBER: 1804 PROJECT NAME: Bruce County Archives Centre Southampton, Ontario	DRAWING TITLE: Massing Model Option 2 - Reduced Archives & Applied Research Centre	DATE: 04 MAY 2018 SCALE OF VIEW: NTS	SHEET: CD - 6.5
--	------------	--	--	--	---	--------------------