




# Museum - Blocking and Stacking Drawings

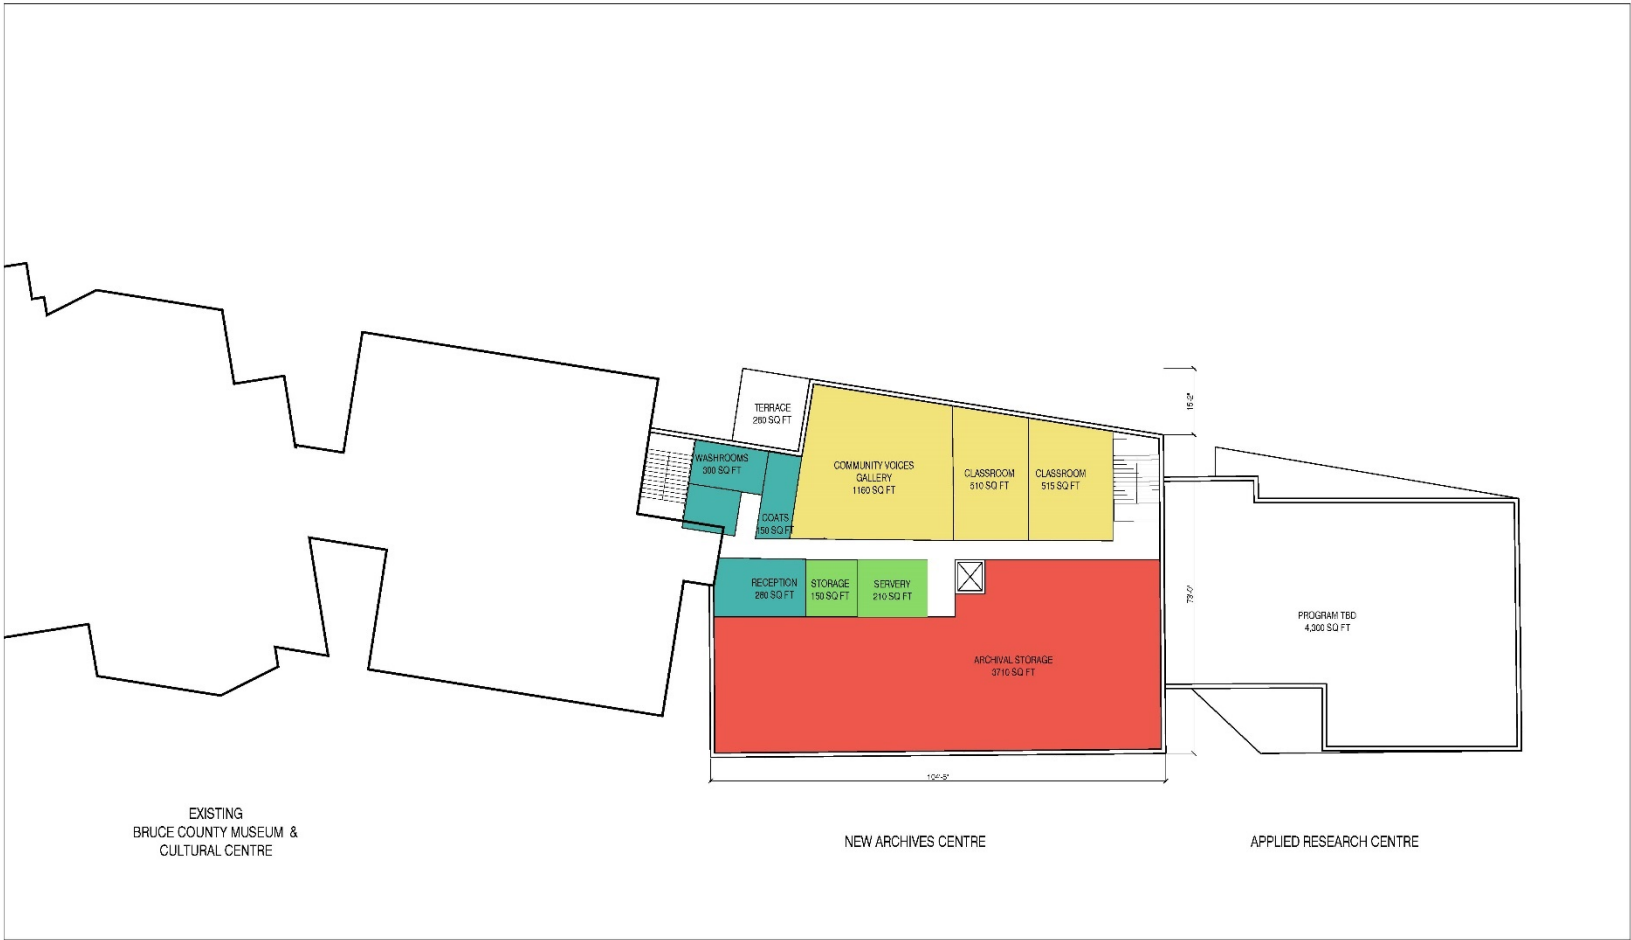



 	<p>PROJECT NAME:  <b>Bruce County Archives Centre</b>          Southampton, Ontario</p>	<p>PROJECT TITLE:  <b>SITE PLAN</b>          Option 4 - Full Archives &amp; Applied Research Centre</p>	<p>DATE:          08 MAY 2018</p> <p>SCALE:          1/32" = 1'-0"</p>	<p>NUMBER:  <b>CD-8.0</b></p>
---	---	---	--	-----------------------------------






 	<p>PROJECT NUMBER: 1804          PROJECT NAME:  <b>Bruce County Archives Centre</b>          Southampton, Ontario</p>	<p>NUMBER: 1  <b>SECOND FLOOR</b>          Option 4 - Full Archives &amp; Applied Research Centre</p>	<p>DATE:          08 MAY 2018          SCALE:          3/8" = 1'-0"          NTS</p>	<p>NUMBER:  <b>CD-8.2</b></p>
---	---	---	--	-----------------------------------

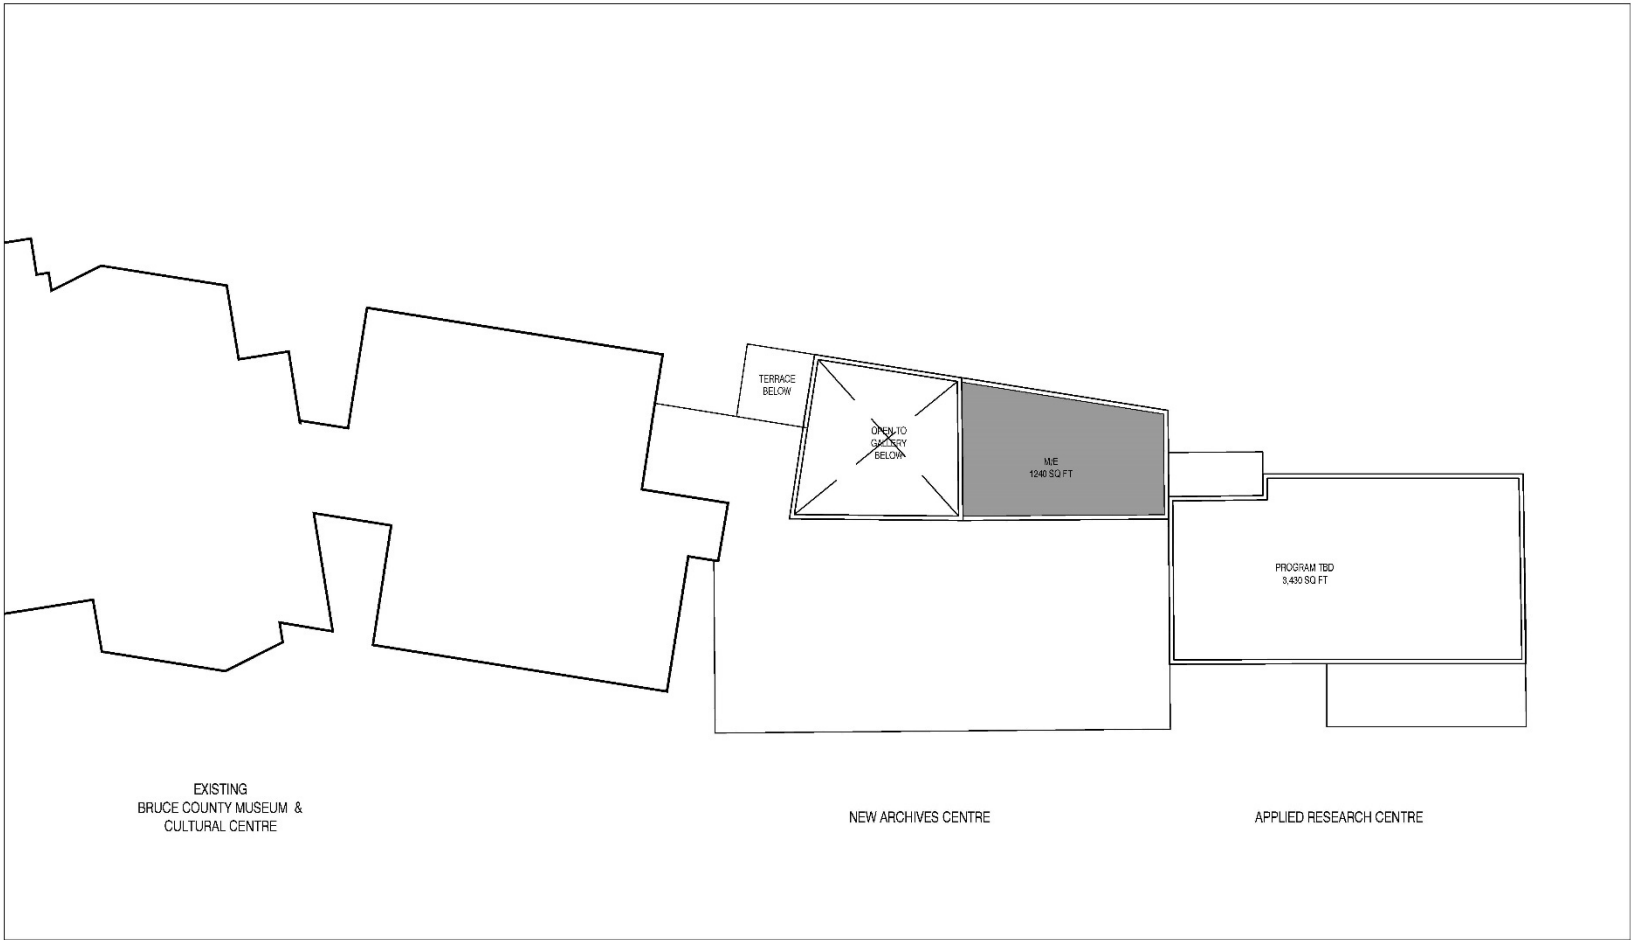

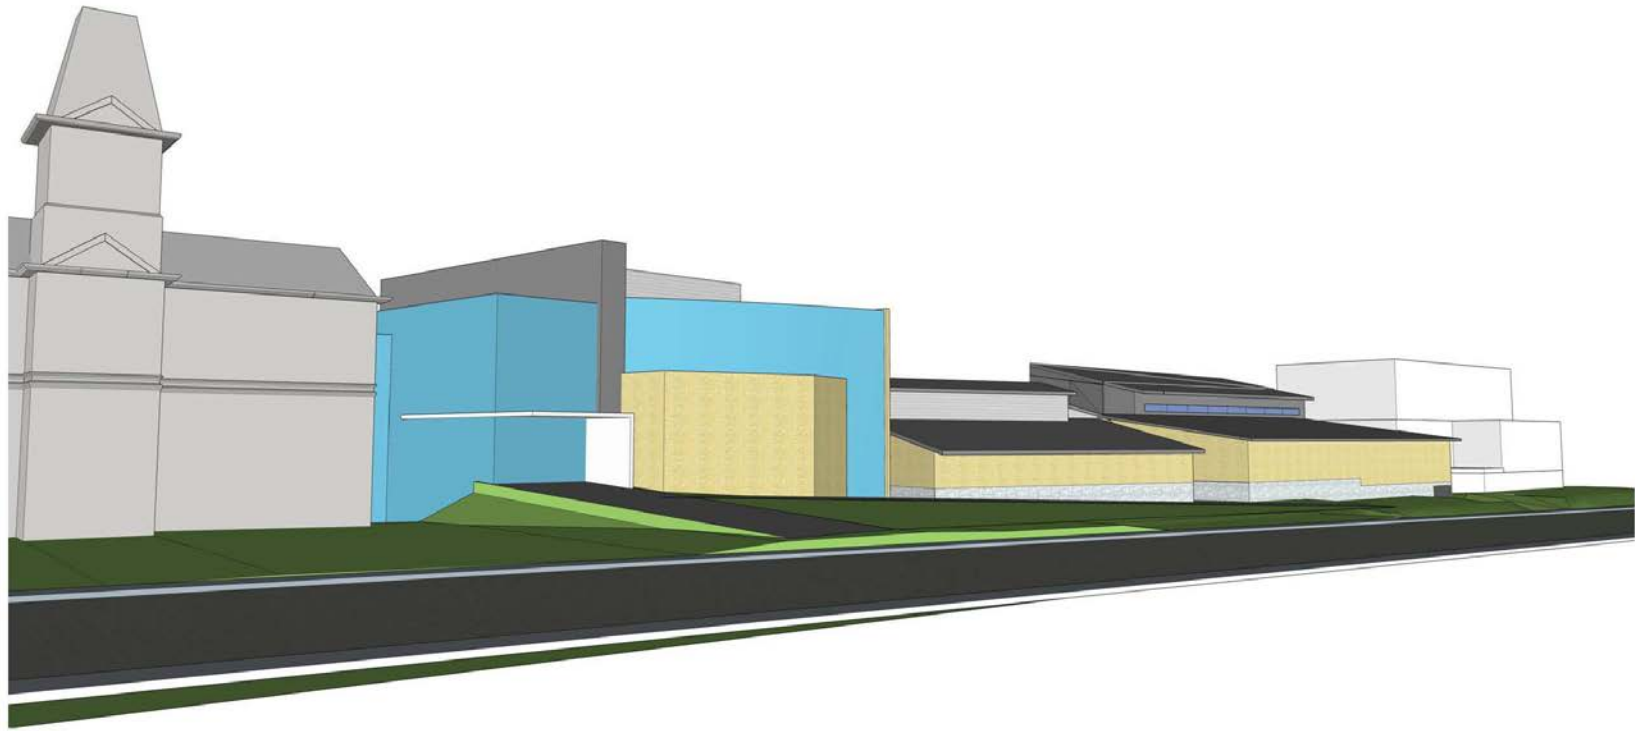

	ARCHITECTS	 BRUCE COUNTY MUSEUM & GALLERY CENTRE ARCHIVES • HISTORY • EVENTS	PROJECT NUMBER: 1804 PROJECT NAME: <b>Bruce County Archives Centre</b> Southampton, Ontario	DRAWING TITLE: Massing Model Option 4 - Full Archives & Applied Research Centre	DATE: 04 NOV 2018 SCALE OF VIEW: NTS	DRAWING: CD - 8.4
--	------------	---	--	---	---	----------------------

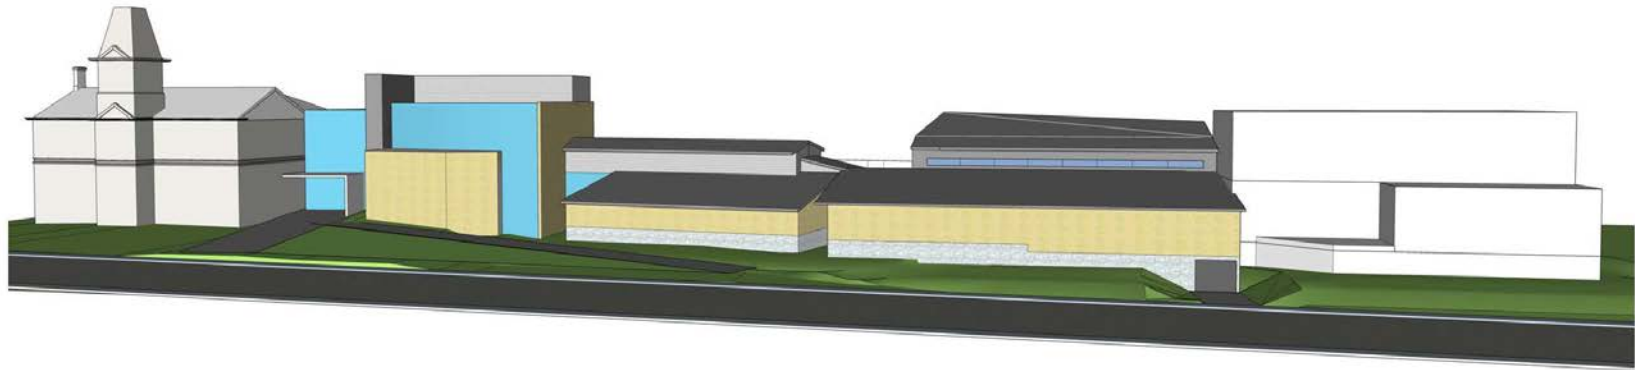

	ARCHITECTS	 BRUCE COUNTY MUSEUM & CULTURAL CENTRE ARCHIVES • HISTORY • EVENTS	PROJECT NUMBER: 1804 PROJECT NAME: <b>Bruce County Archives Centre</b> Southampton, Ontario	DRAWING TITLE: Massing Model Option 4 - Full Archives & Applied Research Centre	DATE: 04 MAY 2018 SCALE OF VIEW: NTS	SHEET: CD-8.5
--	------------	--	--	---	---	------------------